
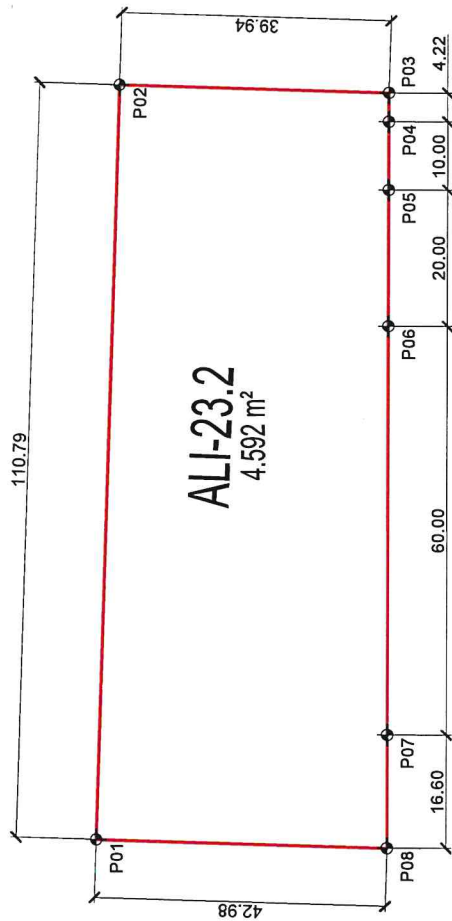


SITUACION DE PARCELA

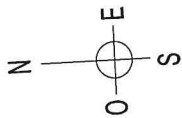

P. DE REPLANTEO - ETRS89

| PUNTO | Posición X | Posición Y |
|-------|------------|------------|
| P01 | 665324.26 | 4611068.33 |
| P02 | 665434.66 | 4611059.07 |
| P03 | 665431.32 | 4611019.27 |
| P04 | 665427.10 | 4611019.51 |
| P05 | 665417.12 | 4611020.07 |
| P06 | 665397.15 | 4611021.20 |
| P07 | 665337.25 | 4611024.57 |
| P08 | 665320.67 | 4611025.50 |

| DENOMINACION | DESCRIPCION FORMA | LINDEROS | USO | SUPERFICIE PARCELA NETA |
|--------------|----------------------------|---|---------------------------|-------------------------|
| | | | | m ² |
| ALI-23.2 | ALARGADA | N-E: VIARIO PÚBLICO S-E: ES-6 N-O: APARCAMIENTO PRIVADO AP-4 S-O: V-27.1 | ÁREA LOGÍSTICA INDUSTRIAL | 4.592 |
| | ESCALA 1/750 0 5 10 15m | | | EDIFICABILIDAD 5.510 |